
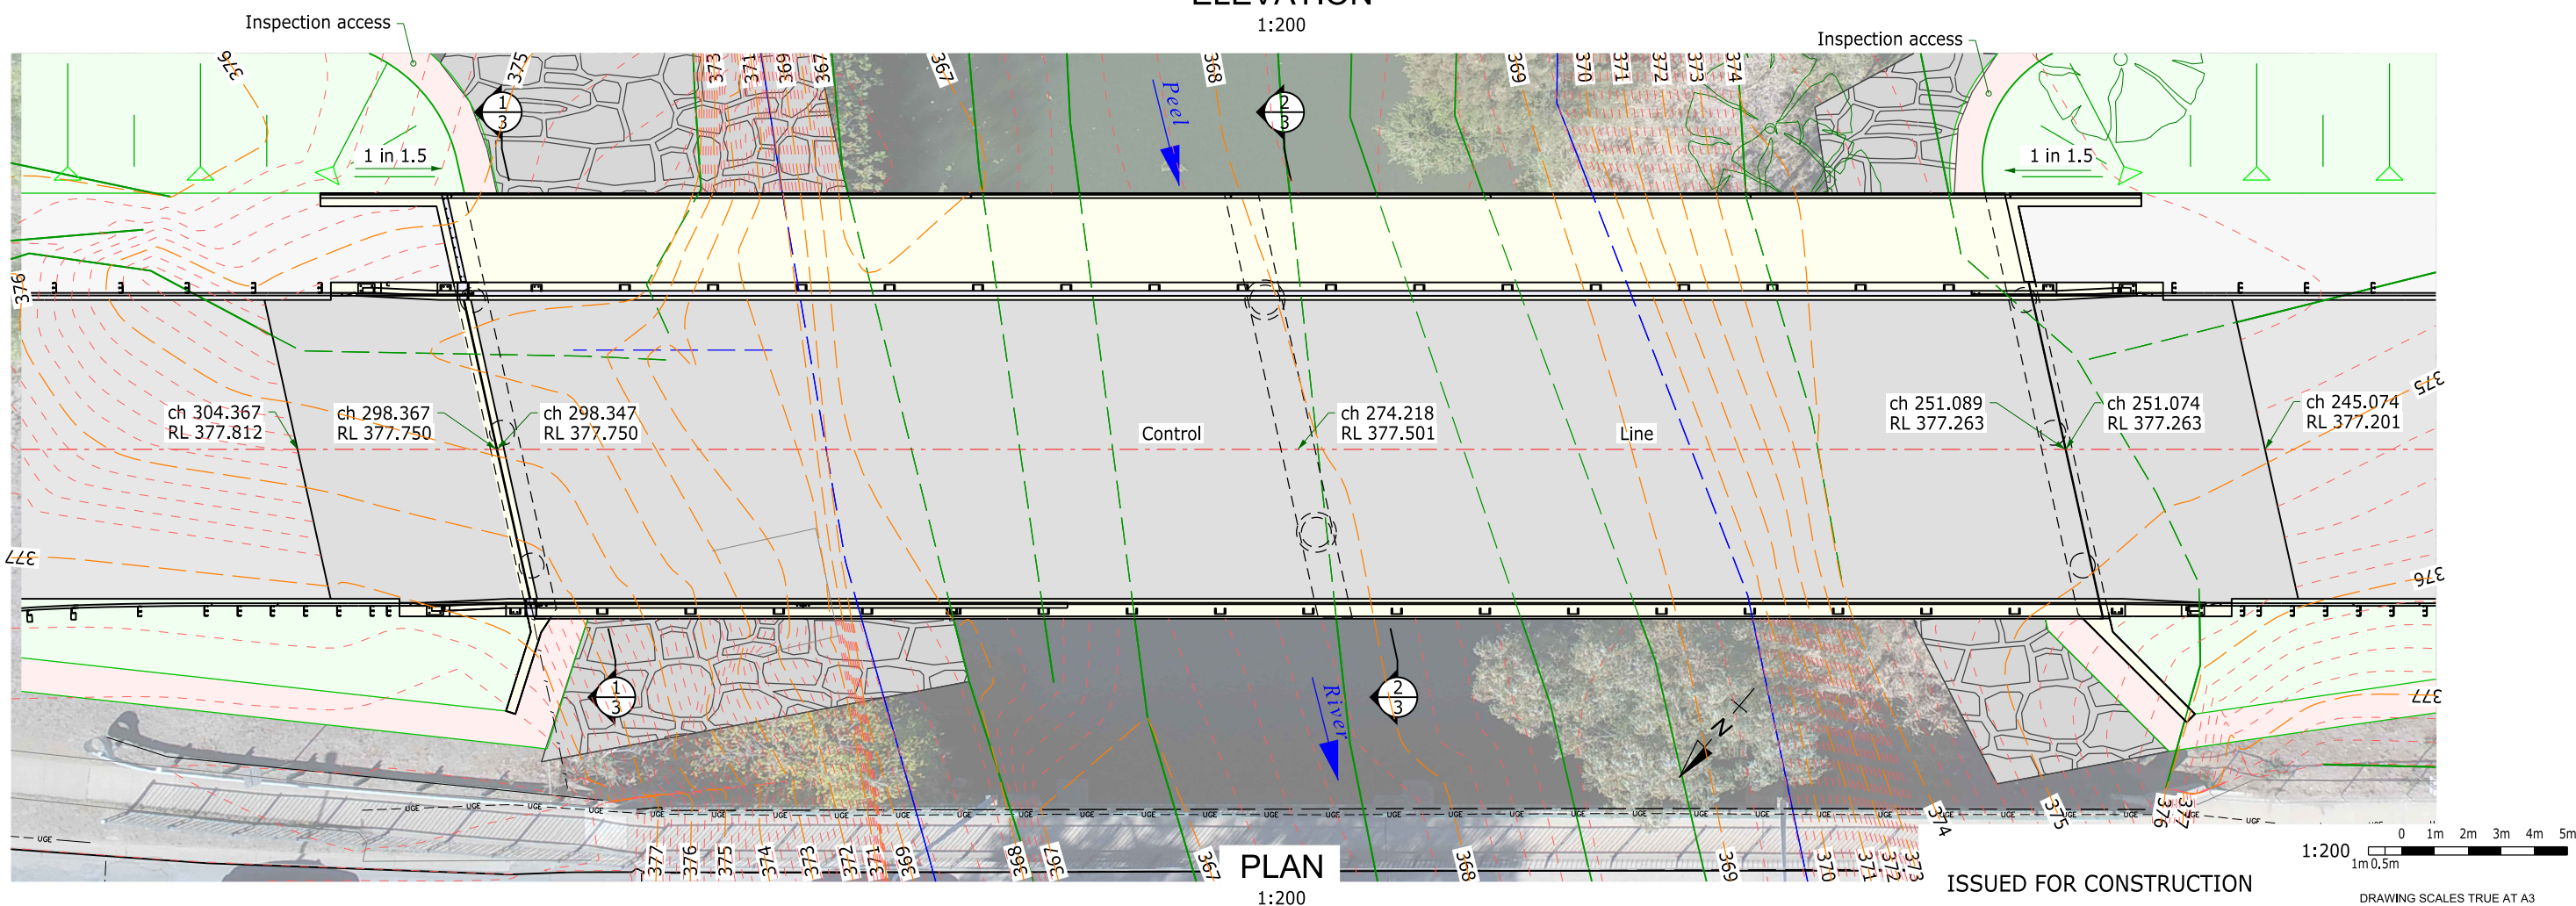
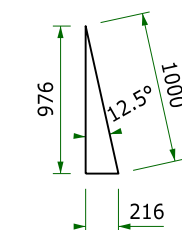


THIS DRAWING IS COPYRIGHT BRIDGE DESIGN PTY LTD. THE DRAWING AND THE ORIGINAL DESIGN CONCEPTS CONTAINED THEREIN SHALL NOT BE USED OR REPRODUCED IN ANY FORM OTHER THAN THE FORM SUPPLIED AND FOR THE PURPOSES OF CONSTRUCTION OF THE WORKS FOR WHICH IT WAS SPECIALLY PREPARED. UNAUTHORISED TRANSMISSION TO PARTIES OTHER THAN THE PURPOSER OF APPROVAL AND CONSTRUCTION OF THE WORKS IS PROHIBITED.

17/01/2019 11:10:37 AM jlm

...1B1834-1.d02 General arrangement A.dgn

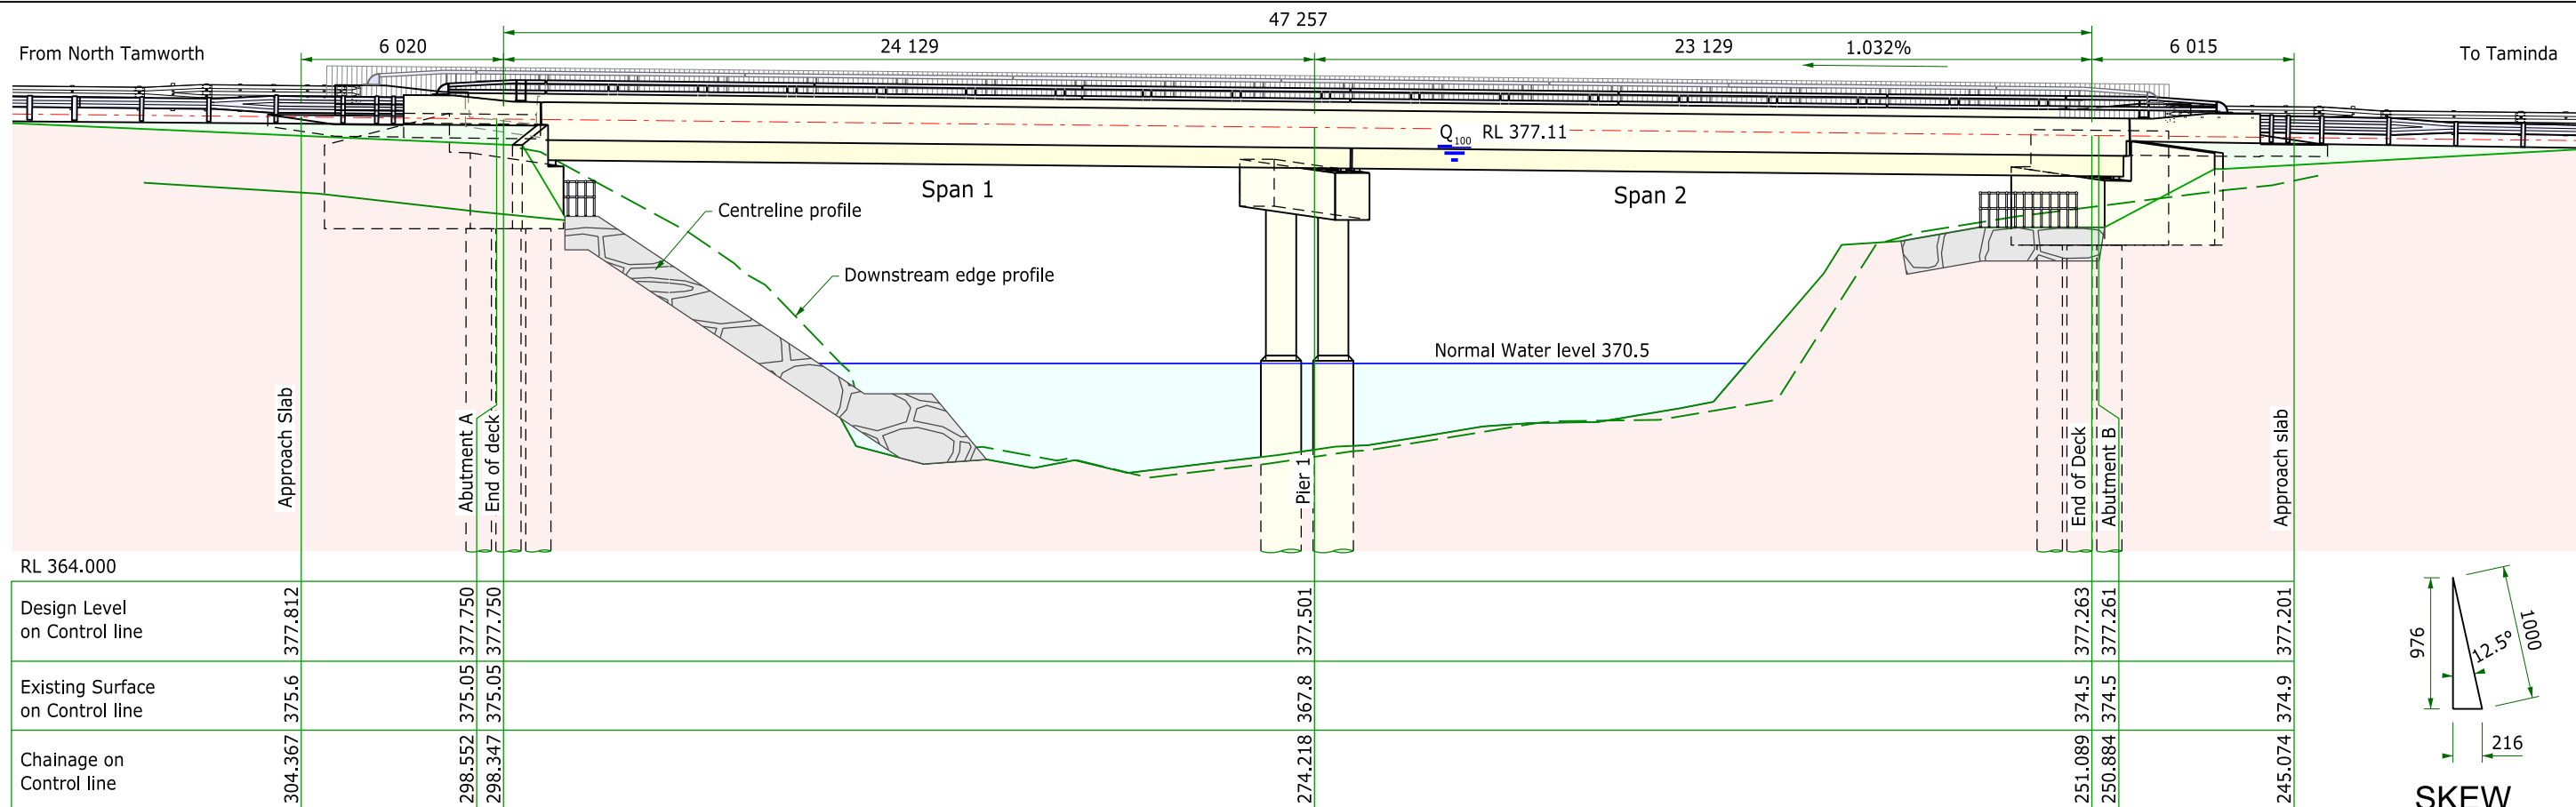

ISSUED FOR CONSTRUCTION

DRAWING SCALES TRUE AT A3