





Tamworth Performing Arts Centre and Cultural Precinct
 Business Case - Concept Design
 Tamworth Regional Council

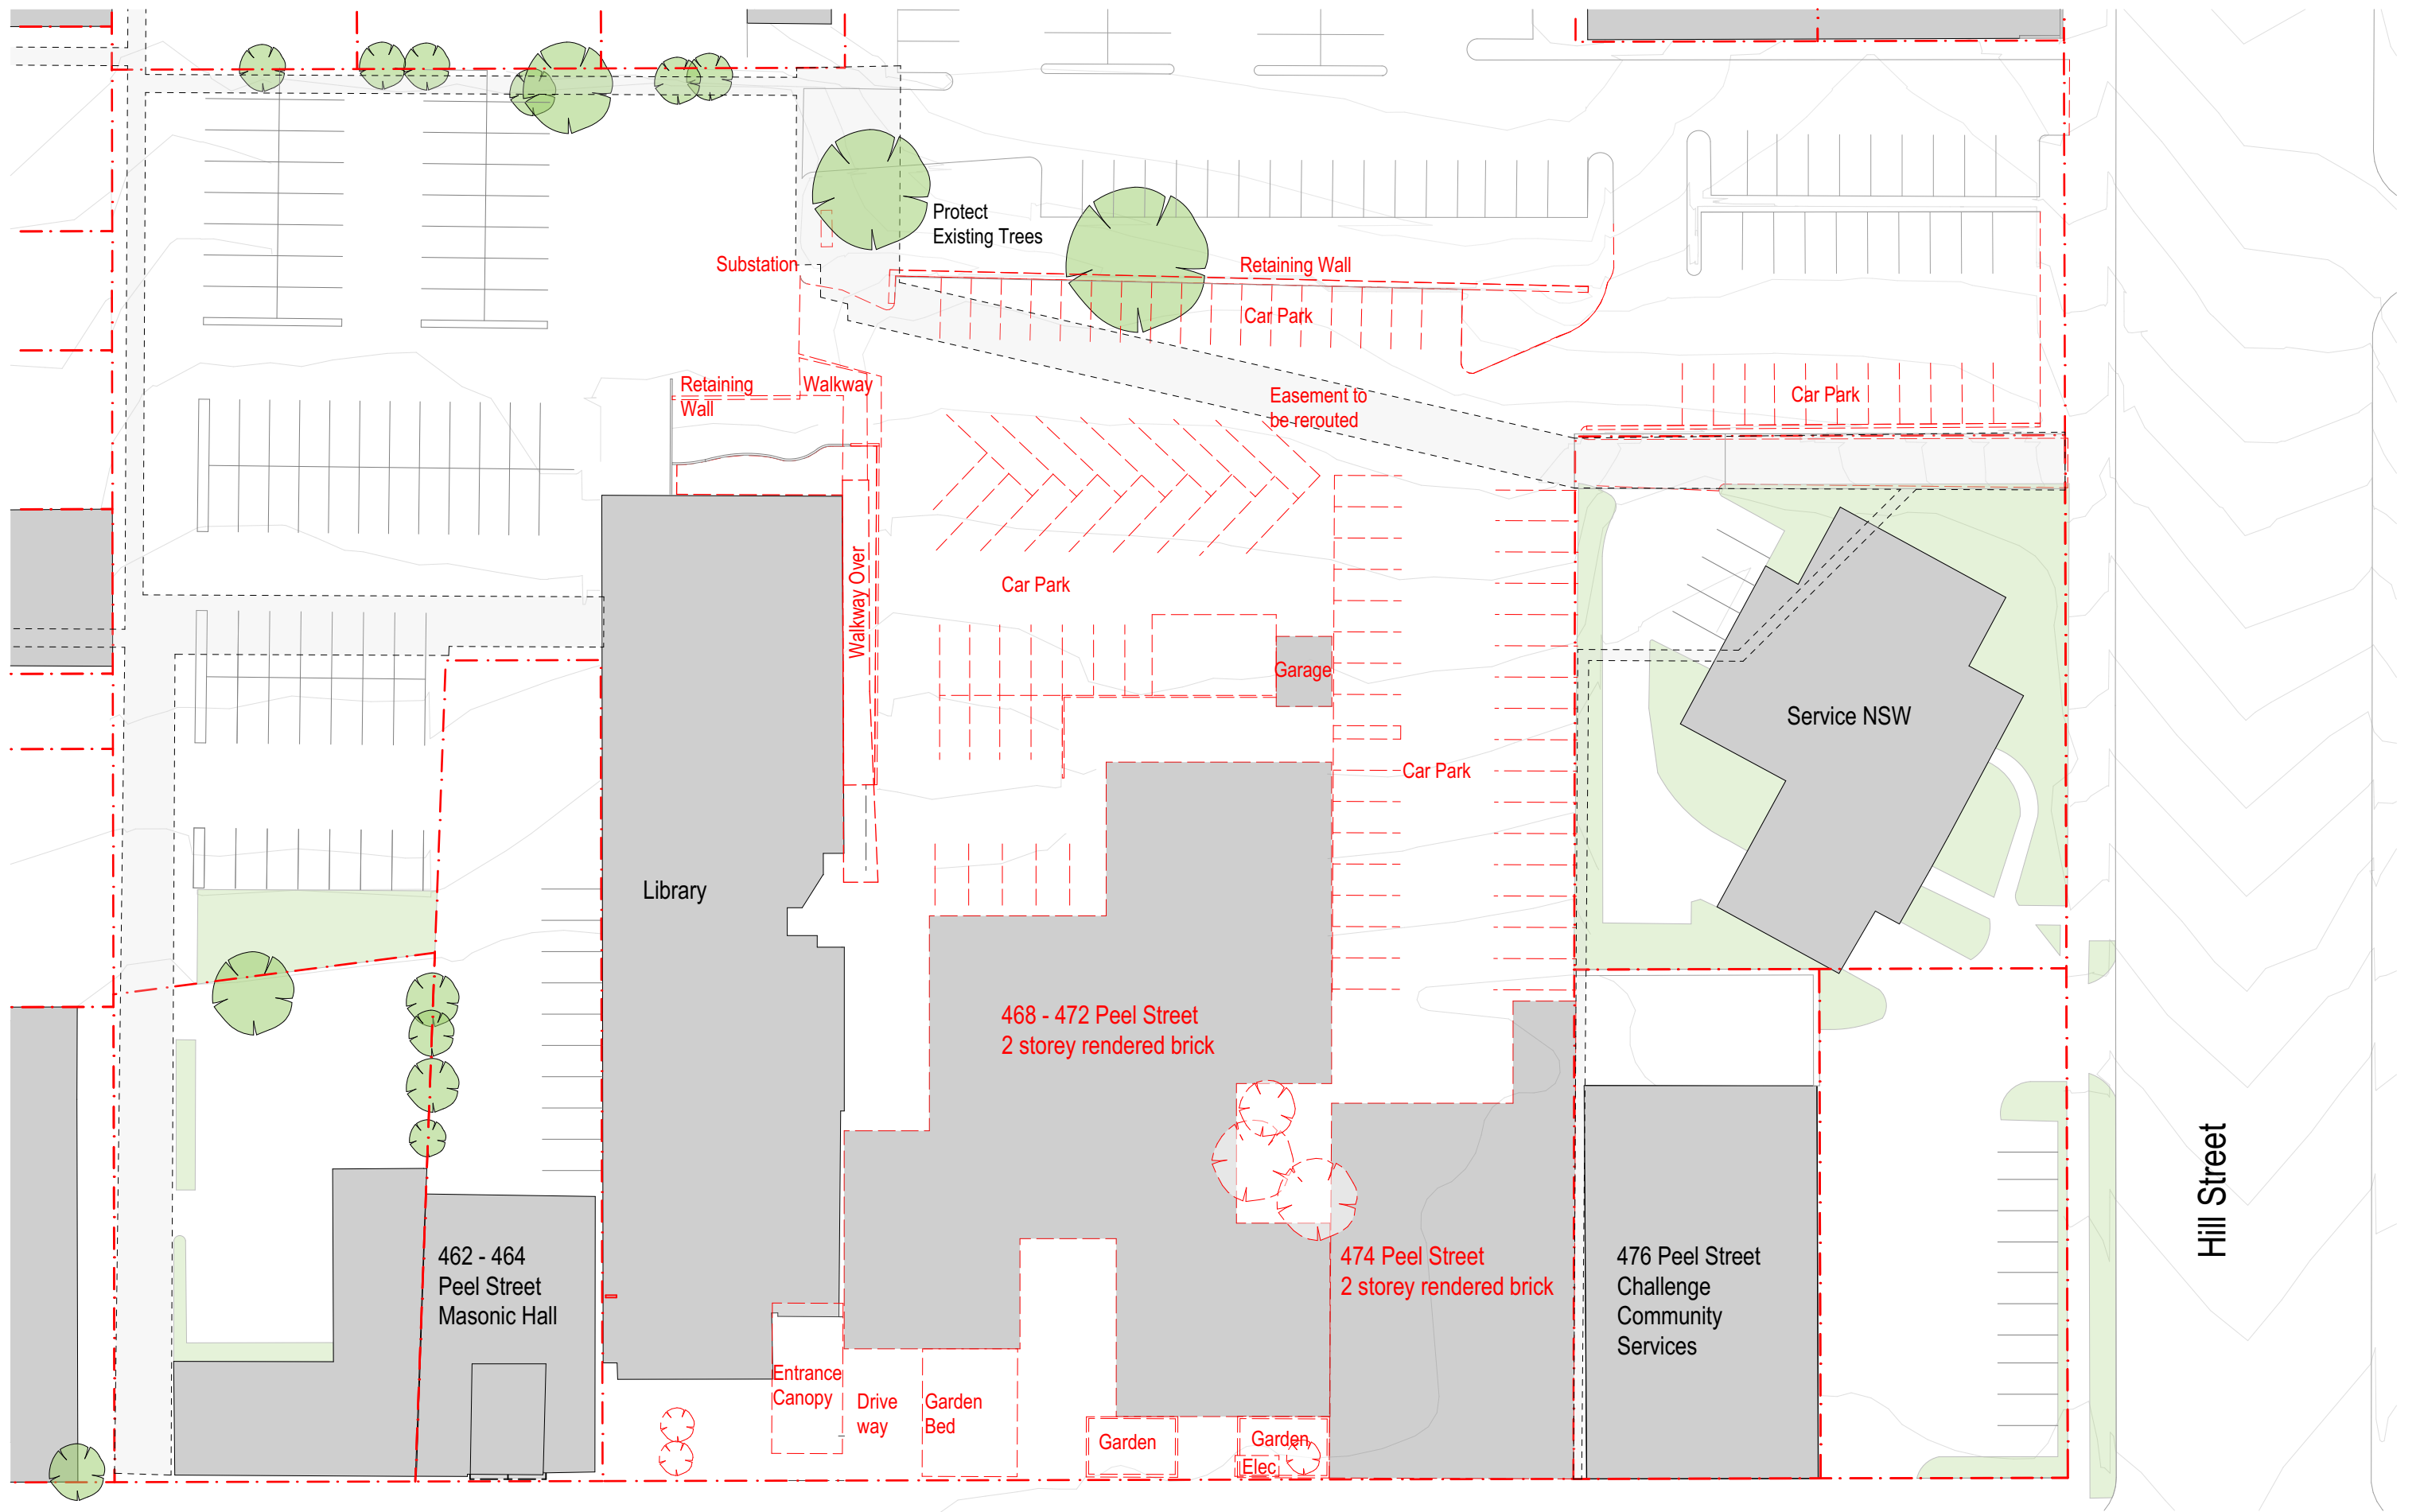



Legend

- Venues
- Public Spaces
- Backstage/ Venue Support
- Administration / Service
- ABC
- Public Toilets
- TCRM
- Existing Buildings

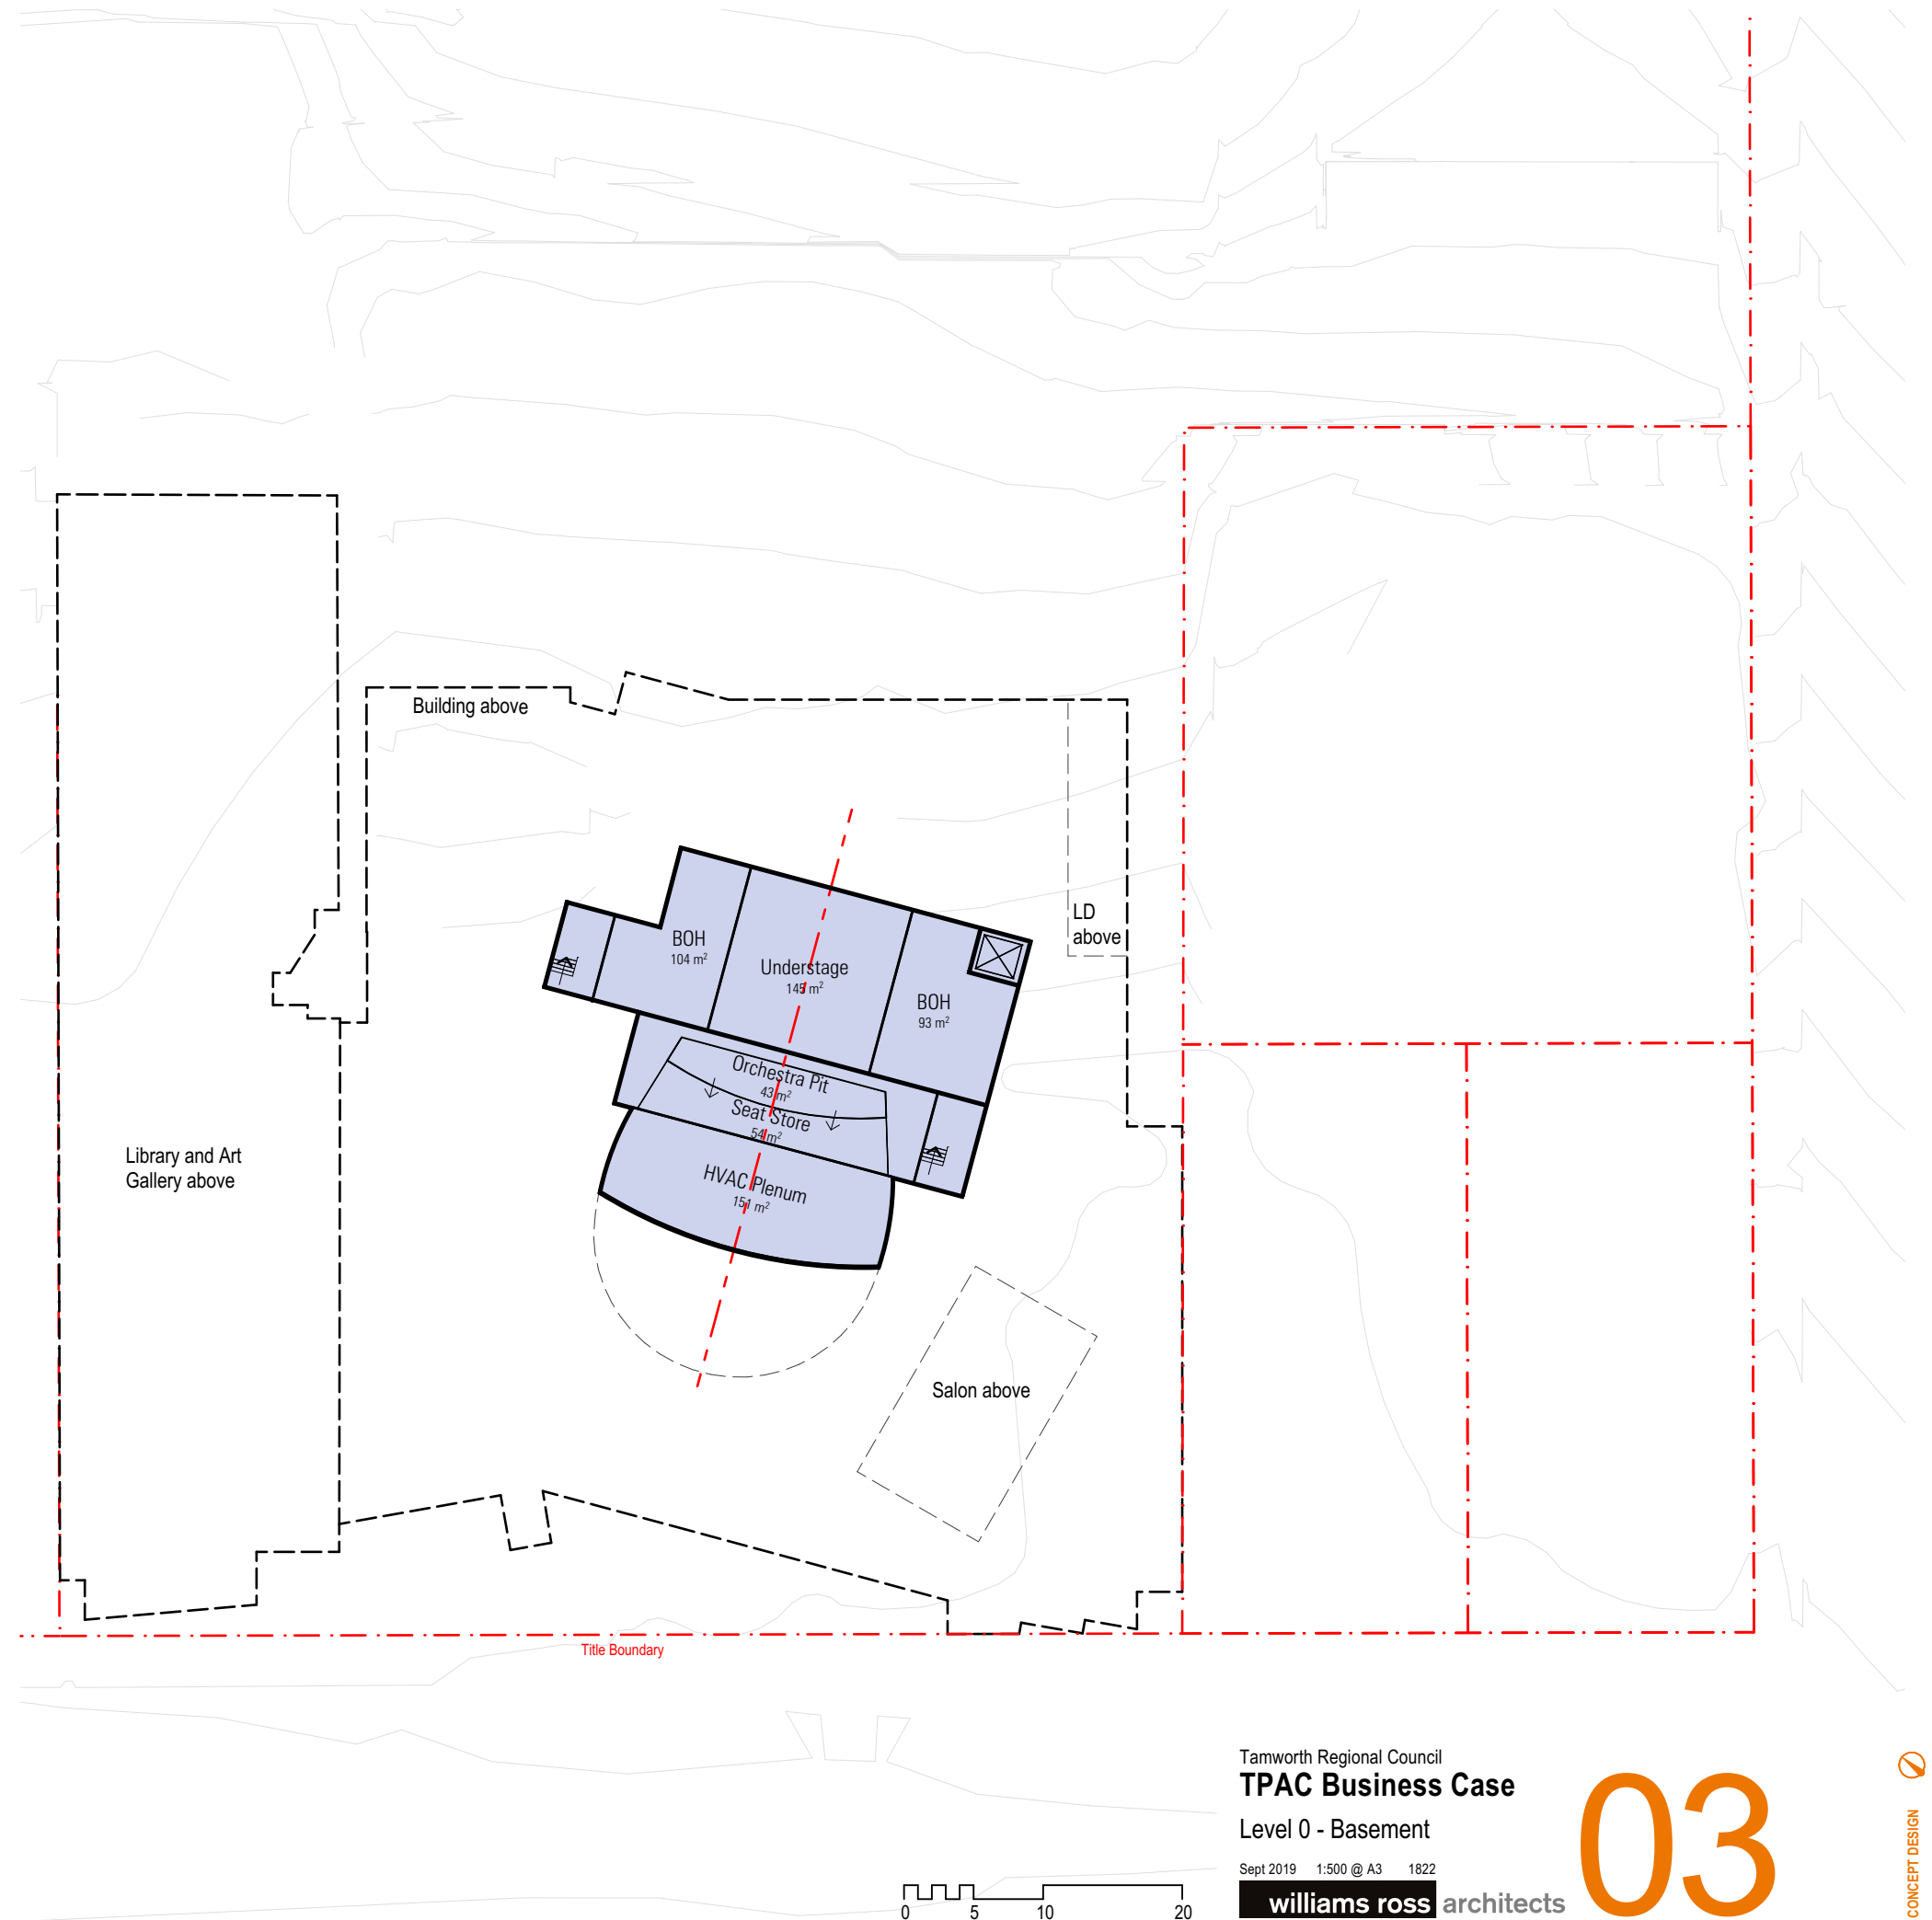

Tamworth Regional Council
TPAC Business Case

Level 0 - Basement

Sept 2019 1:500 @ A3 1822


williams ross architects

03


CONCEPT DESIGN

Legend


	Venues	AL	Entry Air Lock
	Public Spaces	AT	Accessible Toilet
	Backstage/ Venue Support	CR	Control Room
	Administration / Service	DR	Dressing Room
	ABC	BB	Box Boom Galleries
	Public Toilets	PT	Patron Toilets
	TCRM	S1	ABC Studio 1
	Existing Buildings	SVY	Servery

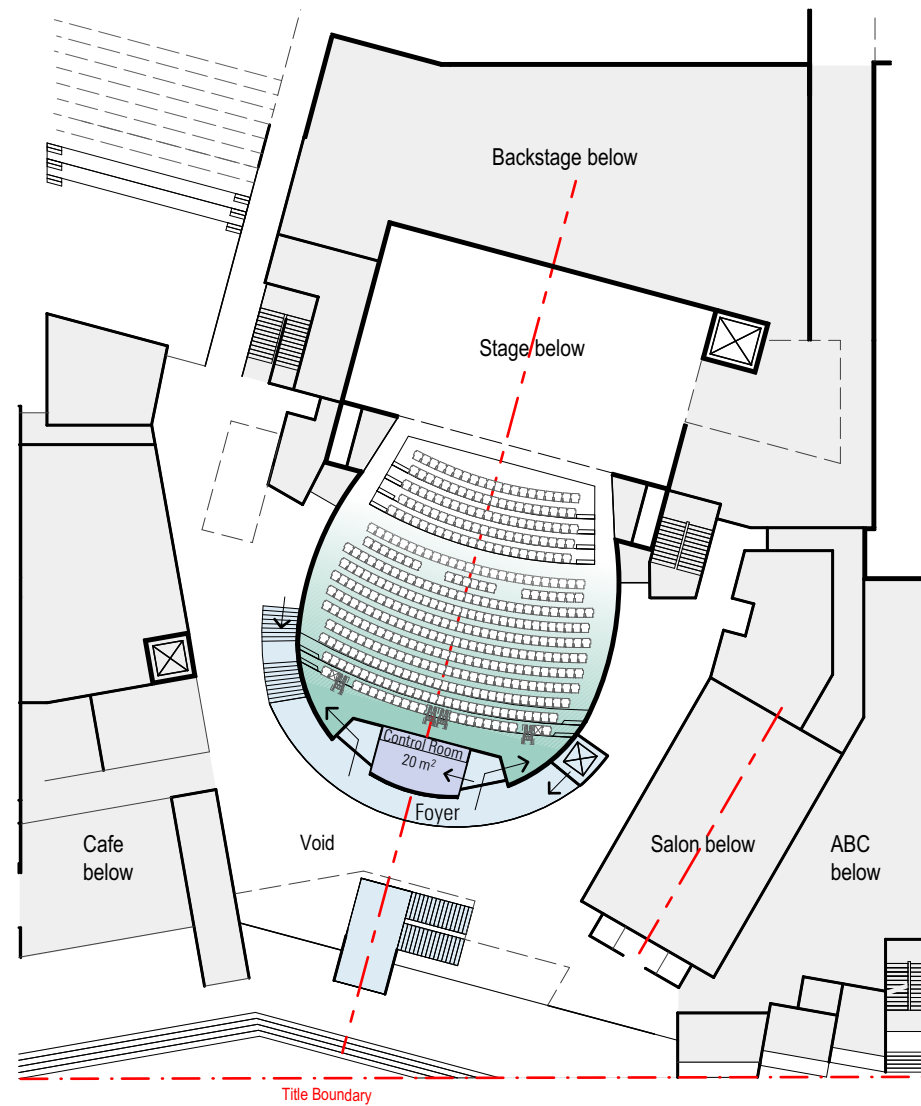

Level 1.5 Rear Stalls
1:500

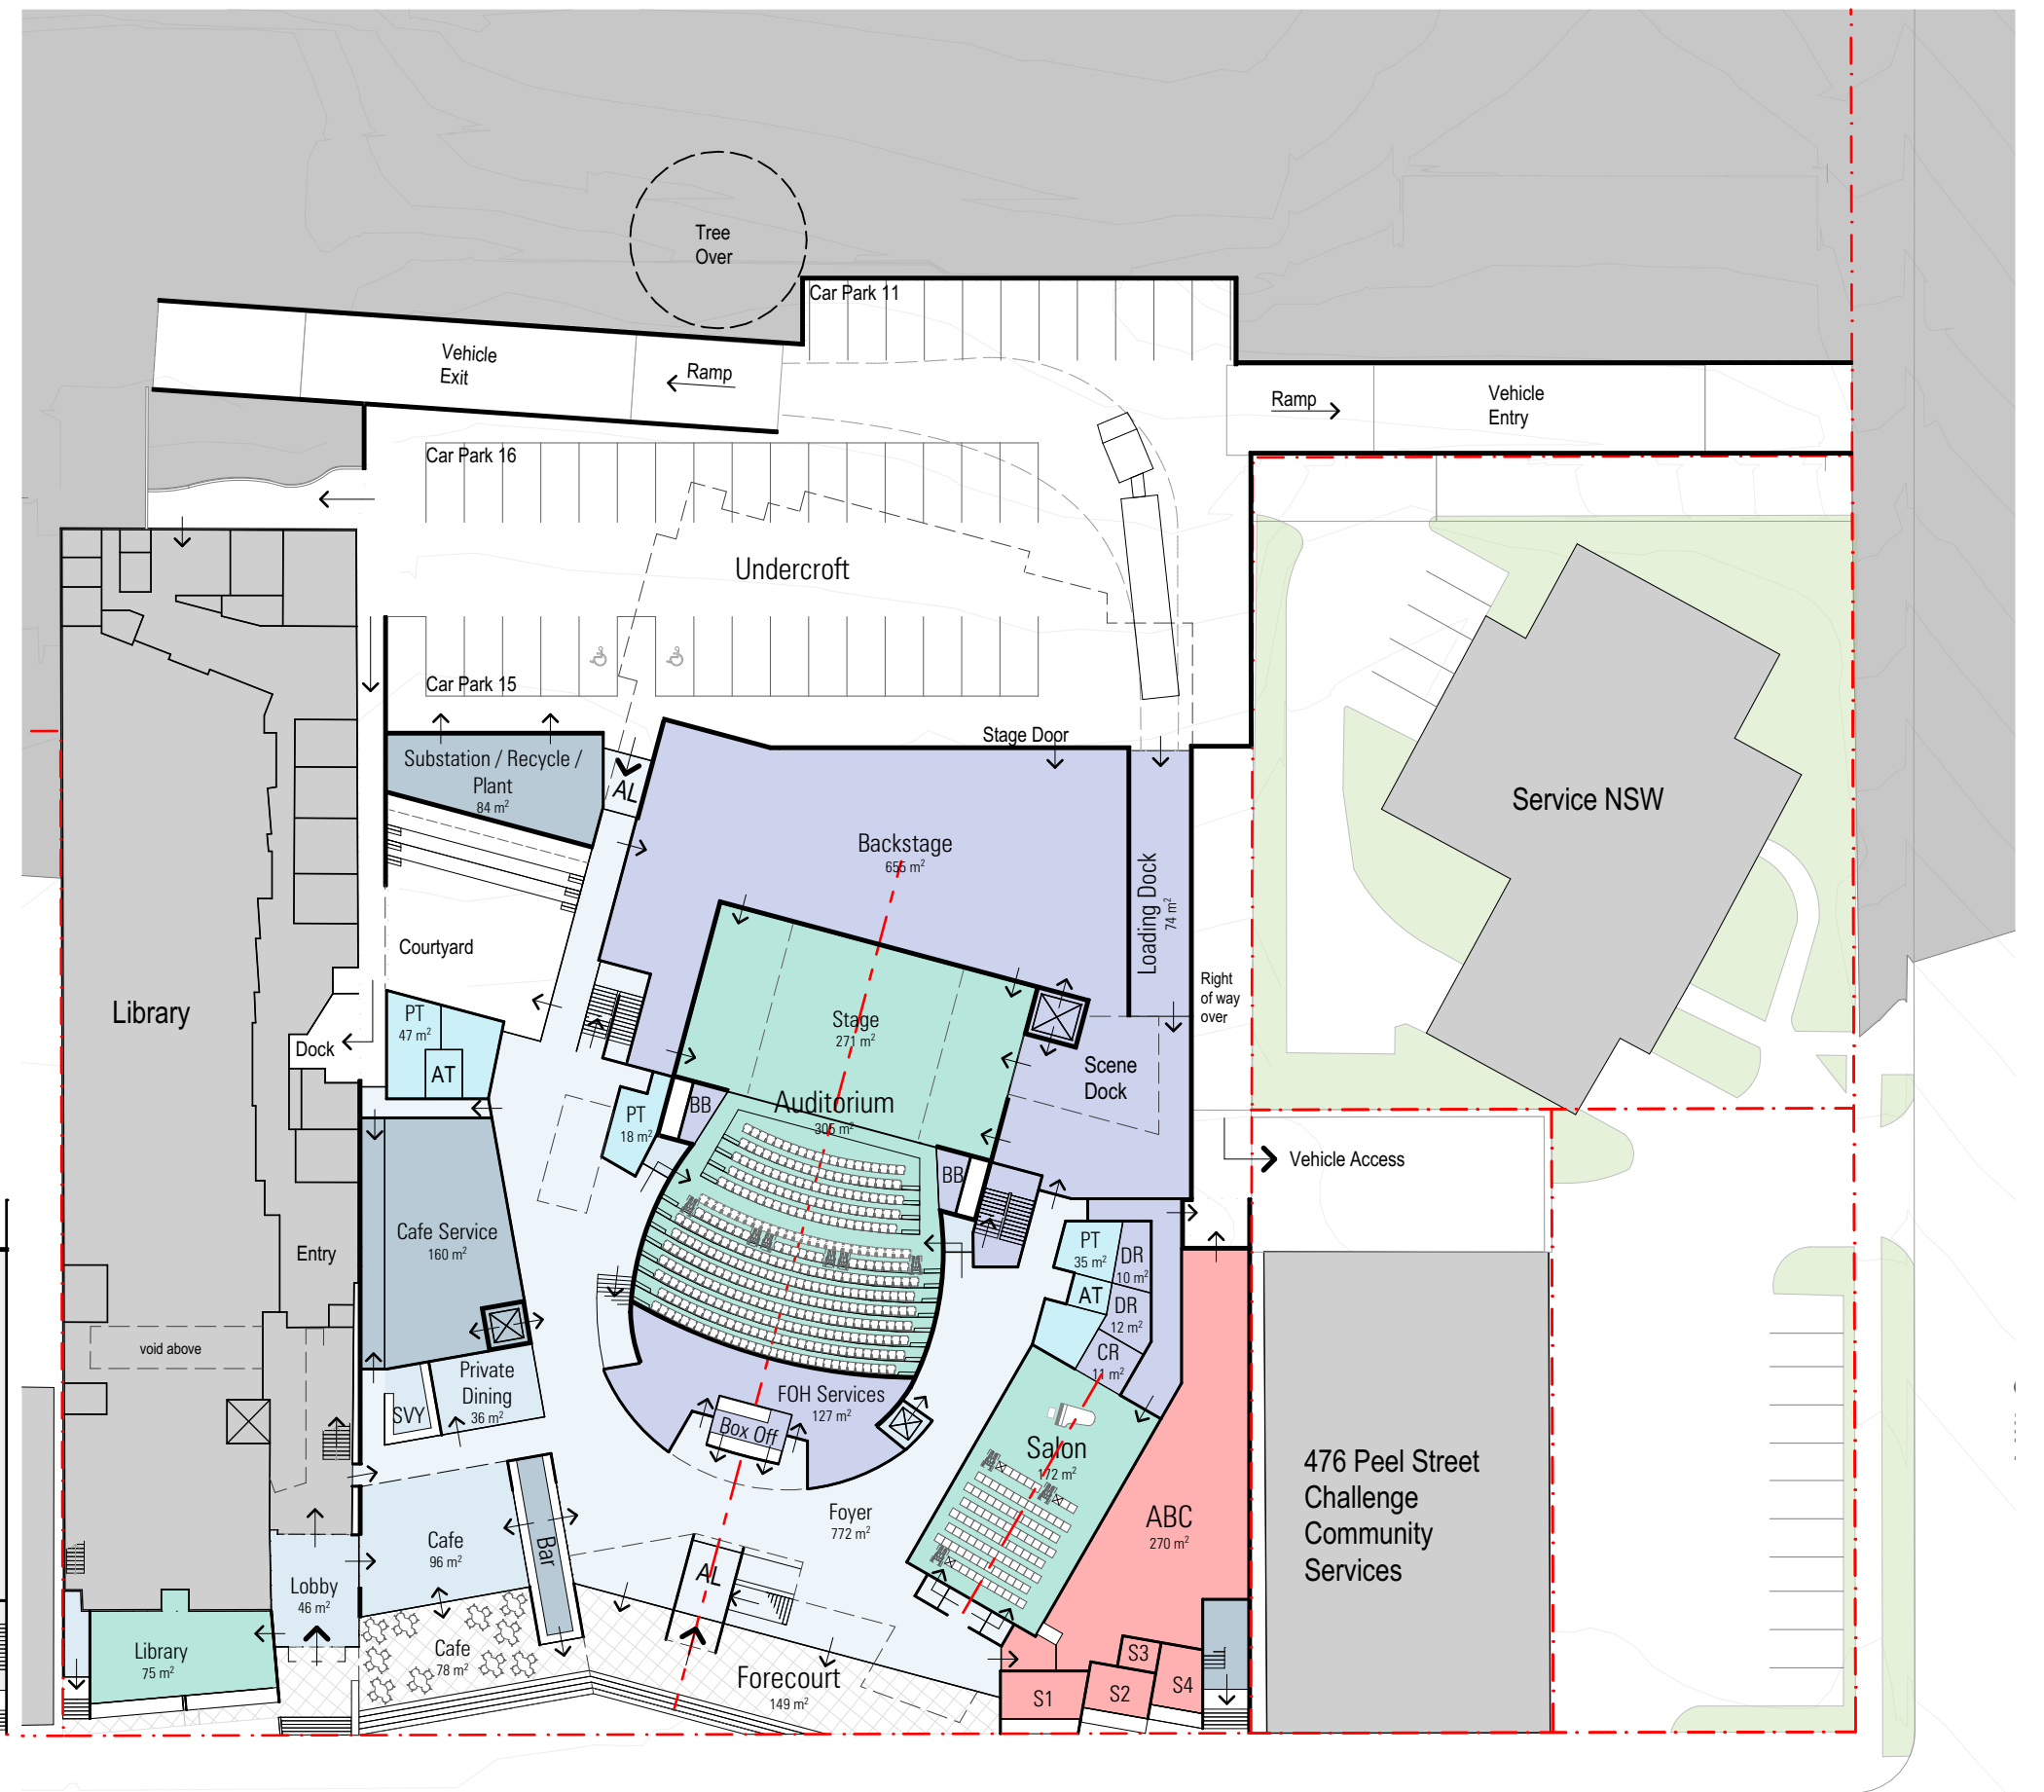

Peel Street

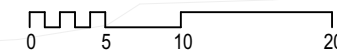


Legend

- Venues
- Public Spaces
- Backstage/ Venue Support
- Administration / Service
- ABC
- Public Toilets
- TCRM
- Existing Buildings

- AL Entry Air Lock
- AT Accessible Toilet
- BB Box Boom Galleries
- PT Patron Toilets
- RS Recording Studio
- RSB Retractable Seating Bank
- RSC Recording Studio Control Room
- SL Sound Lock
- ST Store



Peel Street

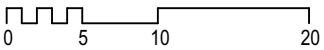

Tamworth Regional Council
TPAC Business Case
Level 2 - Studio Theatre,
Functions

Sept 2019 1:500 @ A3 1822

williams ross architects


05

CONCEPT DESIGN


Legend

	Venues
	Public Spaces
	Backstage/ Venue Support
	Administration / Service
	ABC
	Public Toilets
	TCRM
	Existing Buildings

AT	Accessible Toilet
BB	Box Boom Galleries
CLR	Cleaner
REH	Rehearsal
ST	Store
T12	Tuition Studio

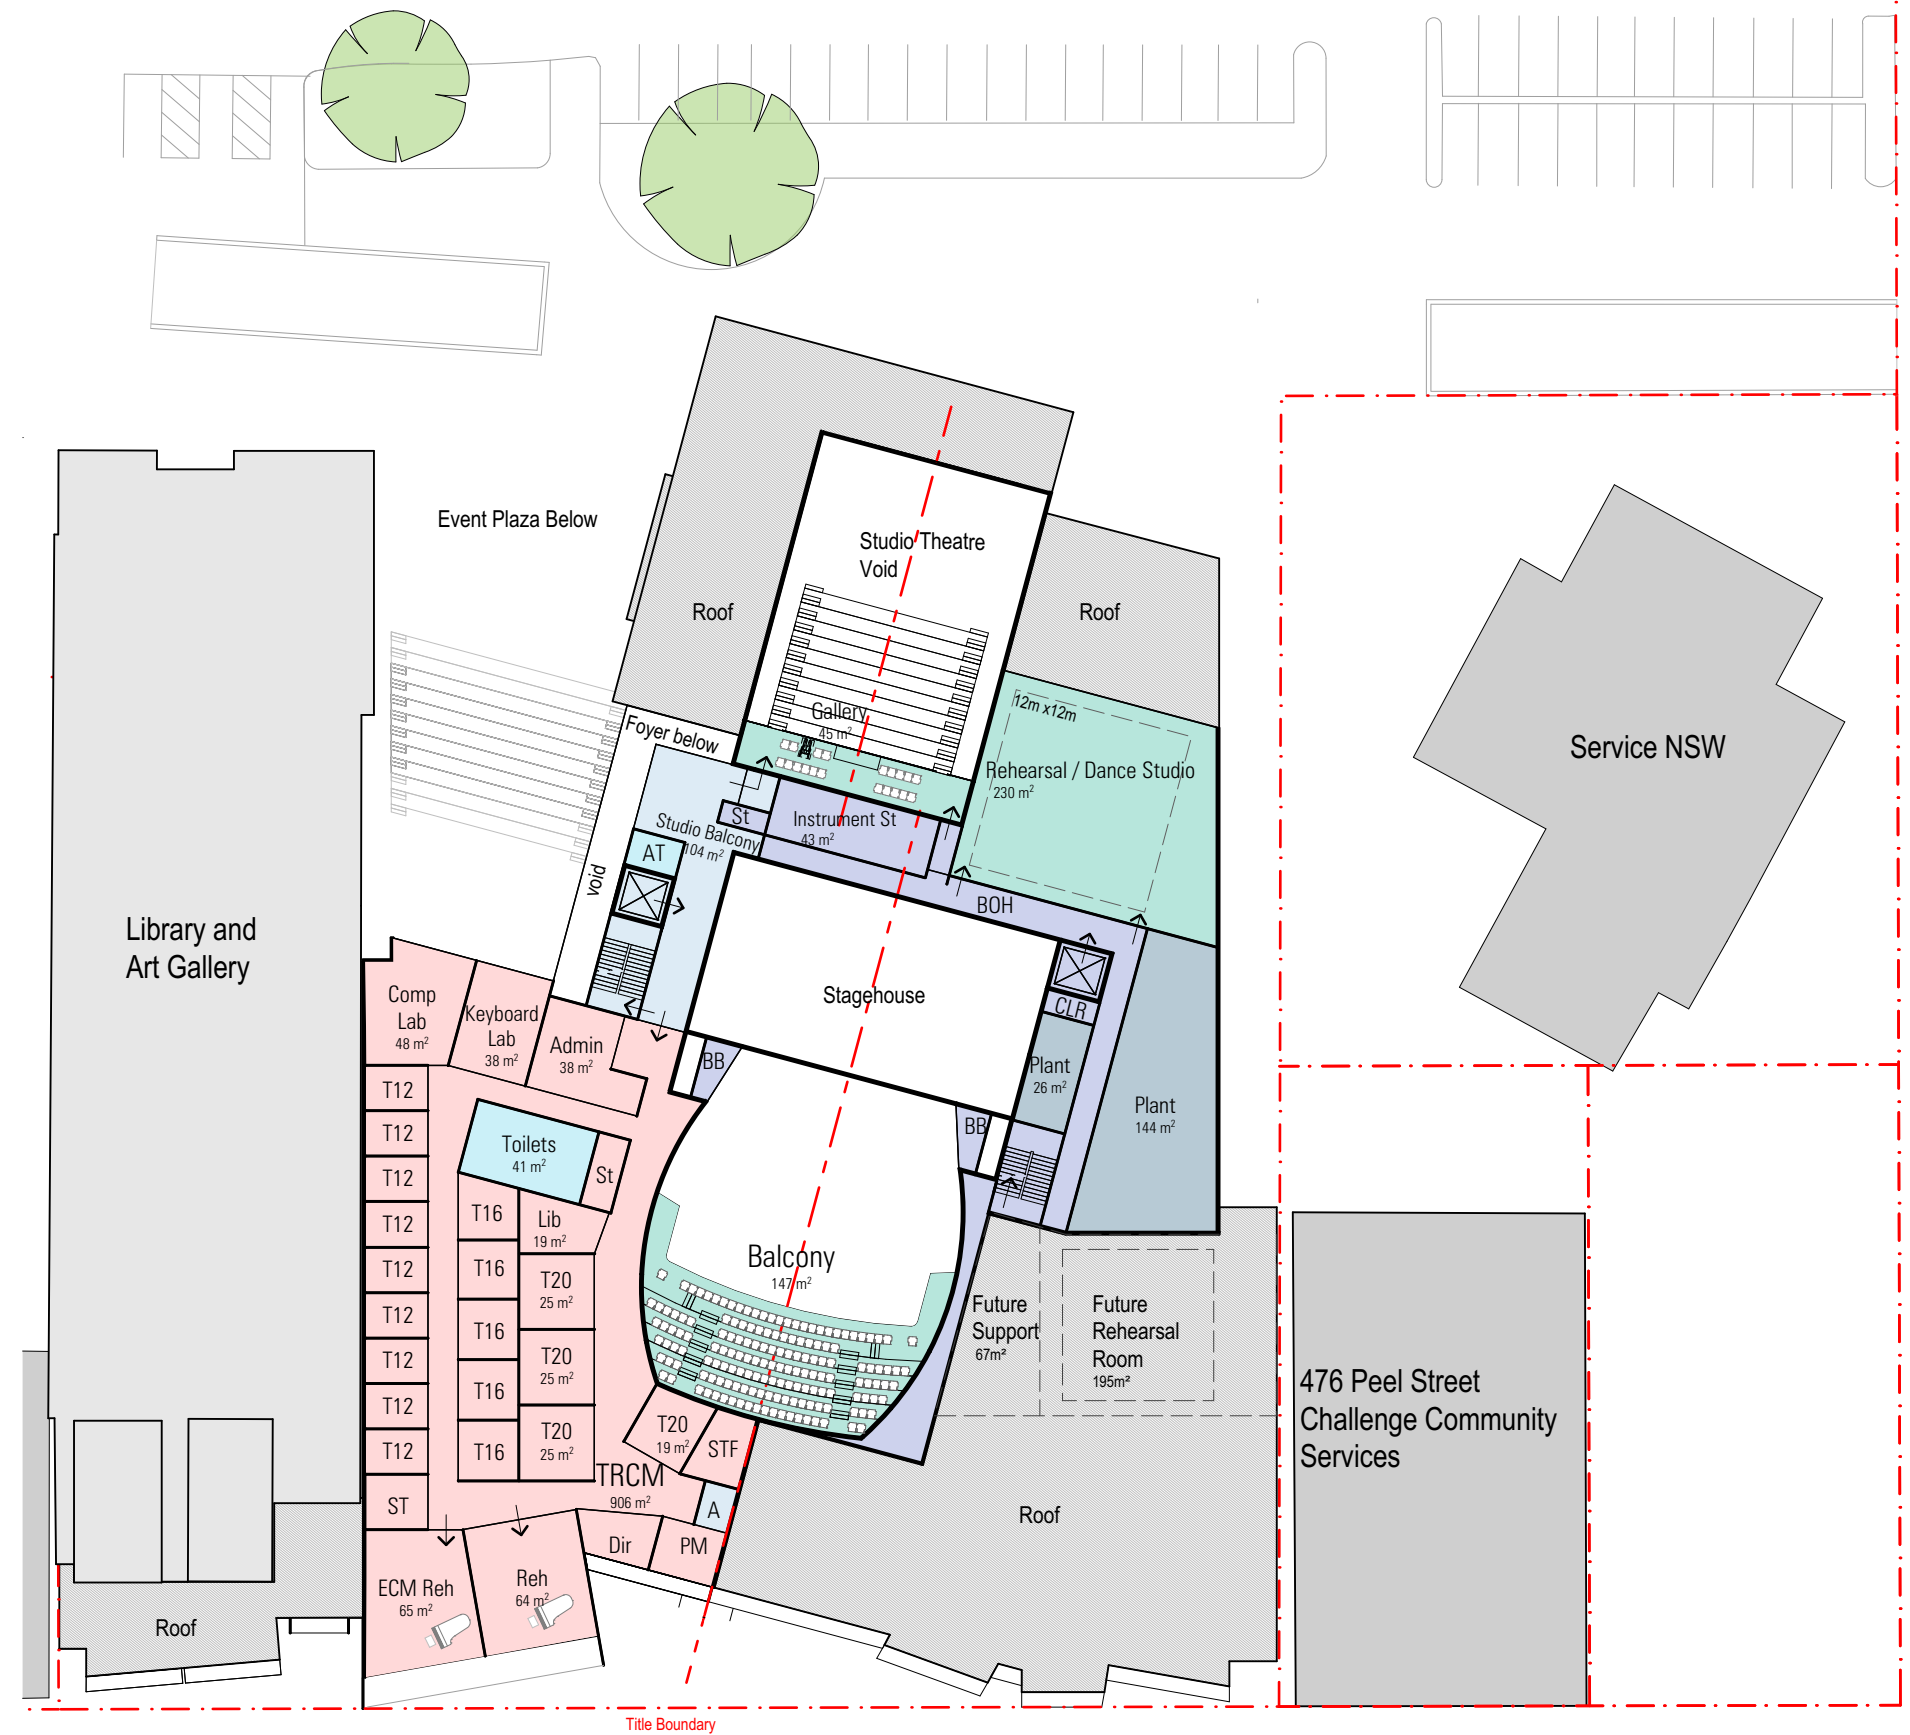


Peel Street

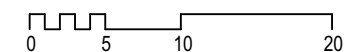


Legend

- Venues
- Public Spaces
- Backstage/ Venue Support
- Administration / Service
- ABC
- Public Toilets
- TCRM
- Existing Buildings

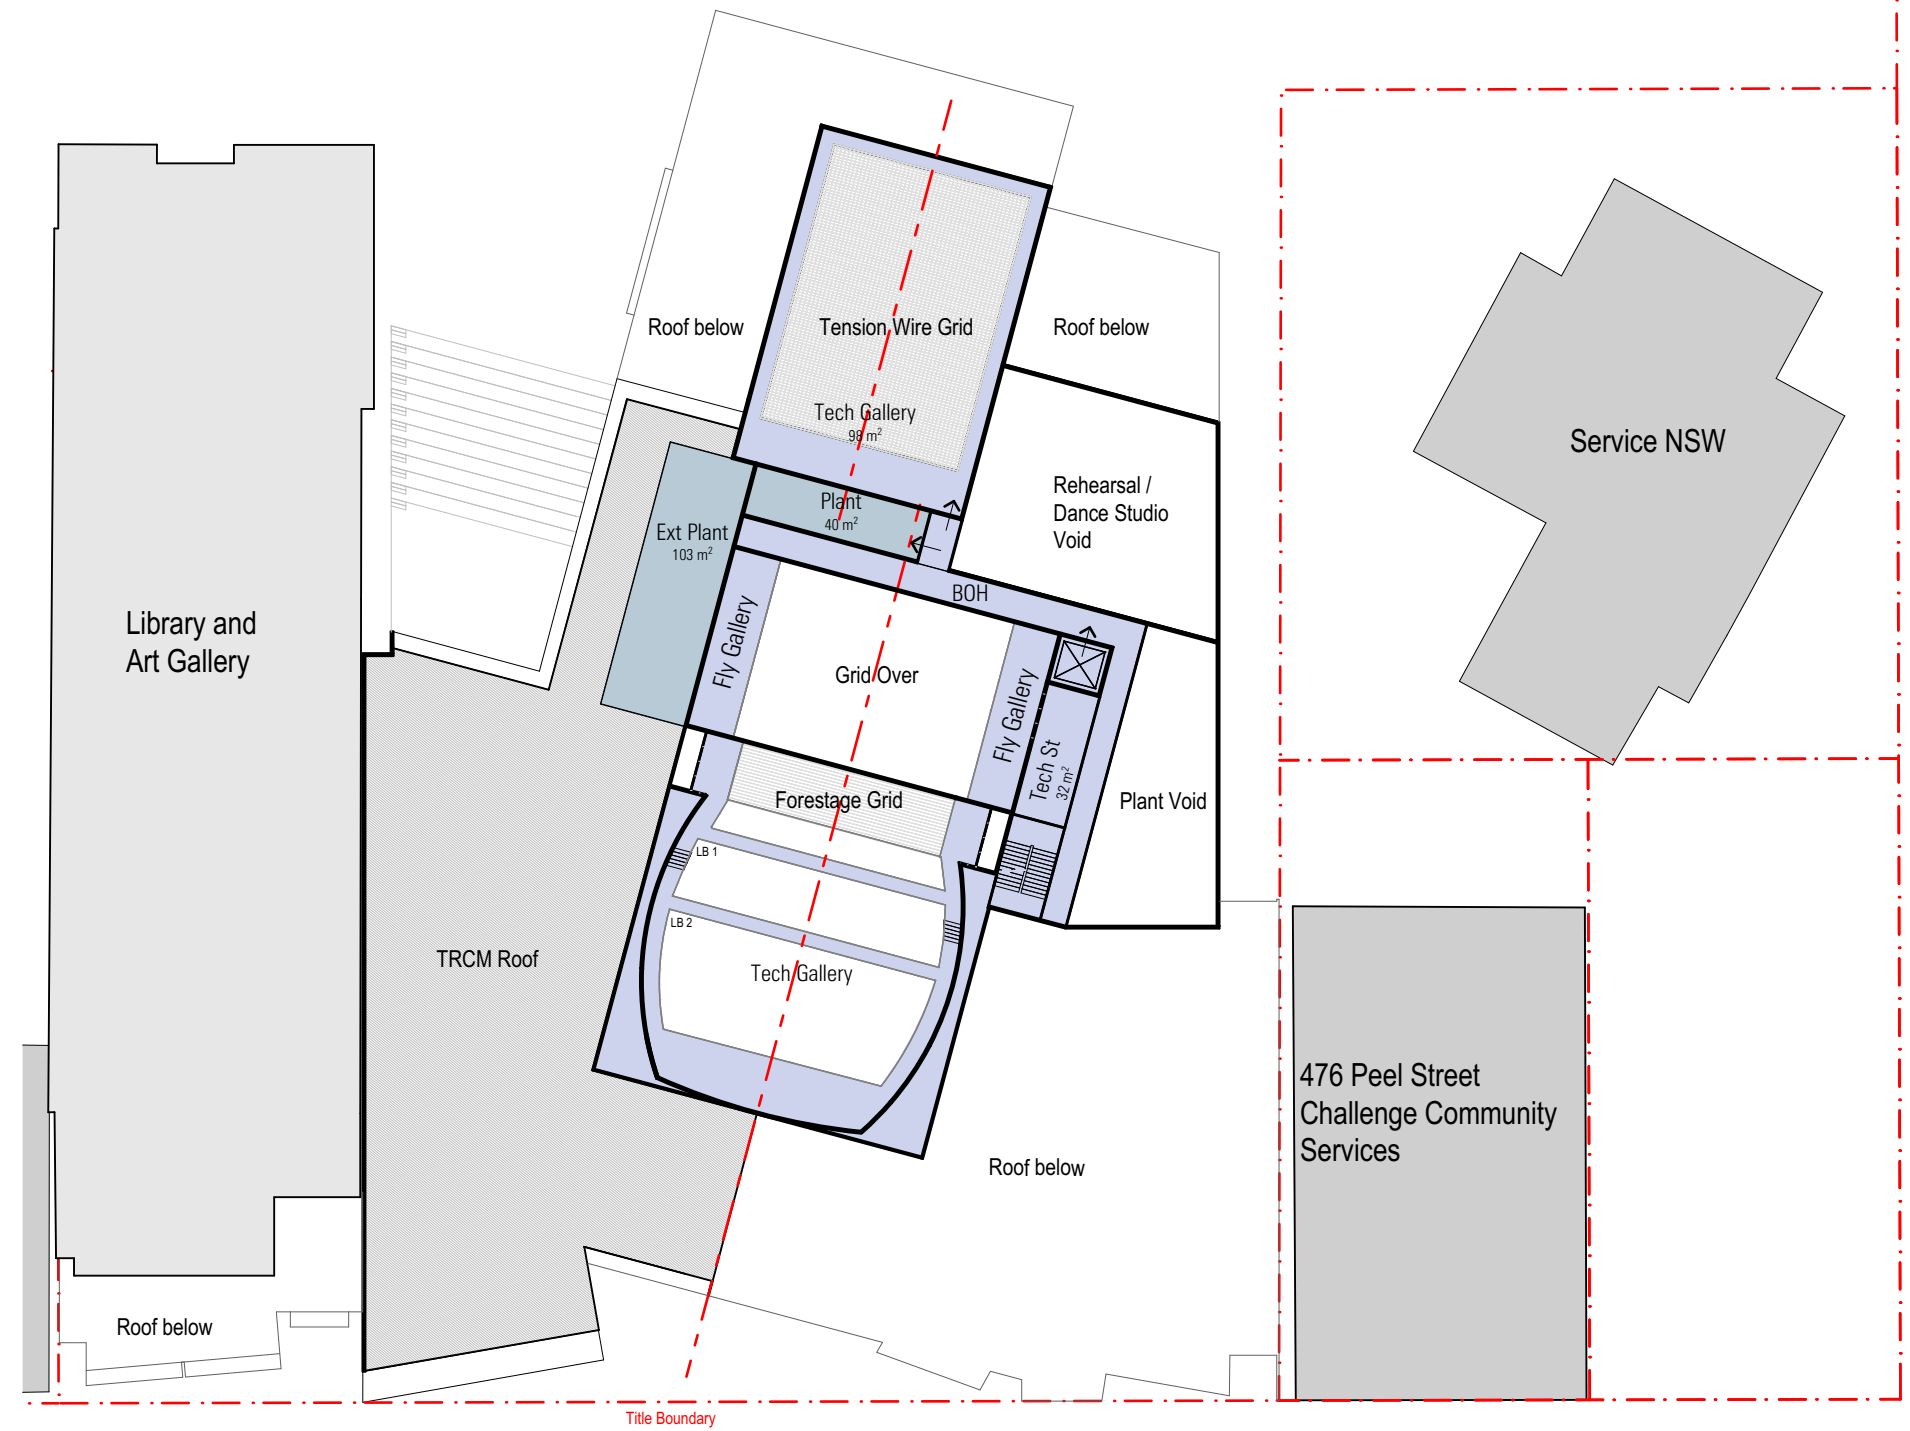

Peel Street

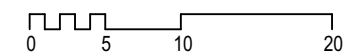

Legend

- Venues
- Public Spaces
- Backstage/ Venue Support
- Administration / Service
- ABC
- Public Toilets
- TCRM
- Existing Buildings

